


2 THIRD FLOOR PLAN
1/4" = 1'-0"

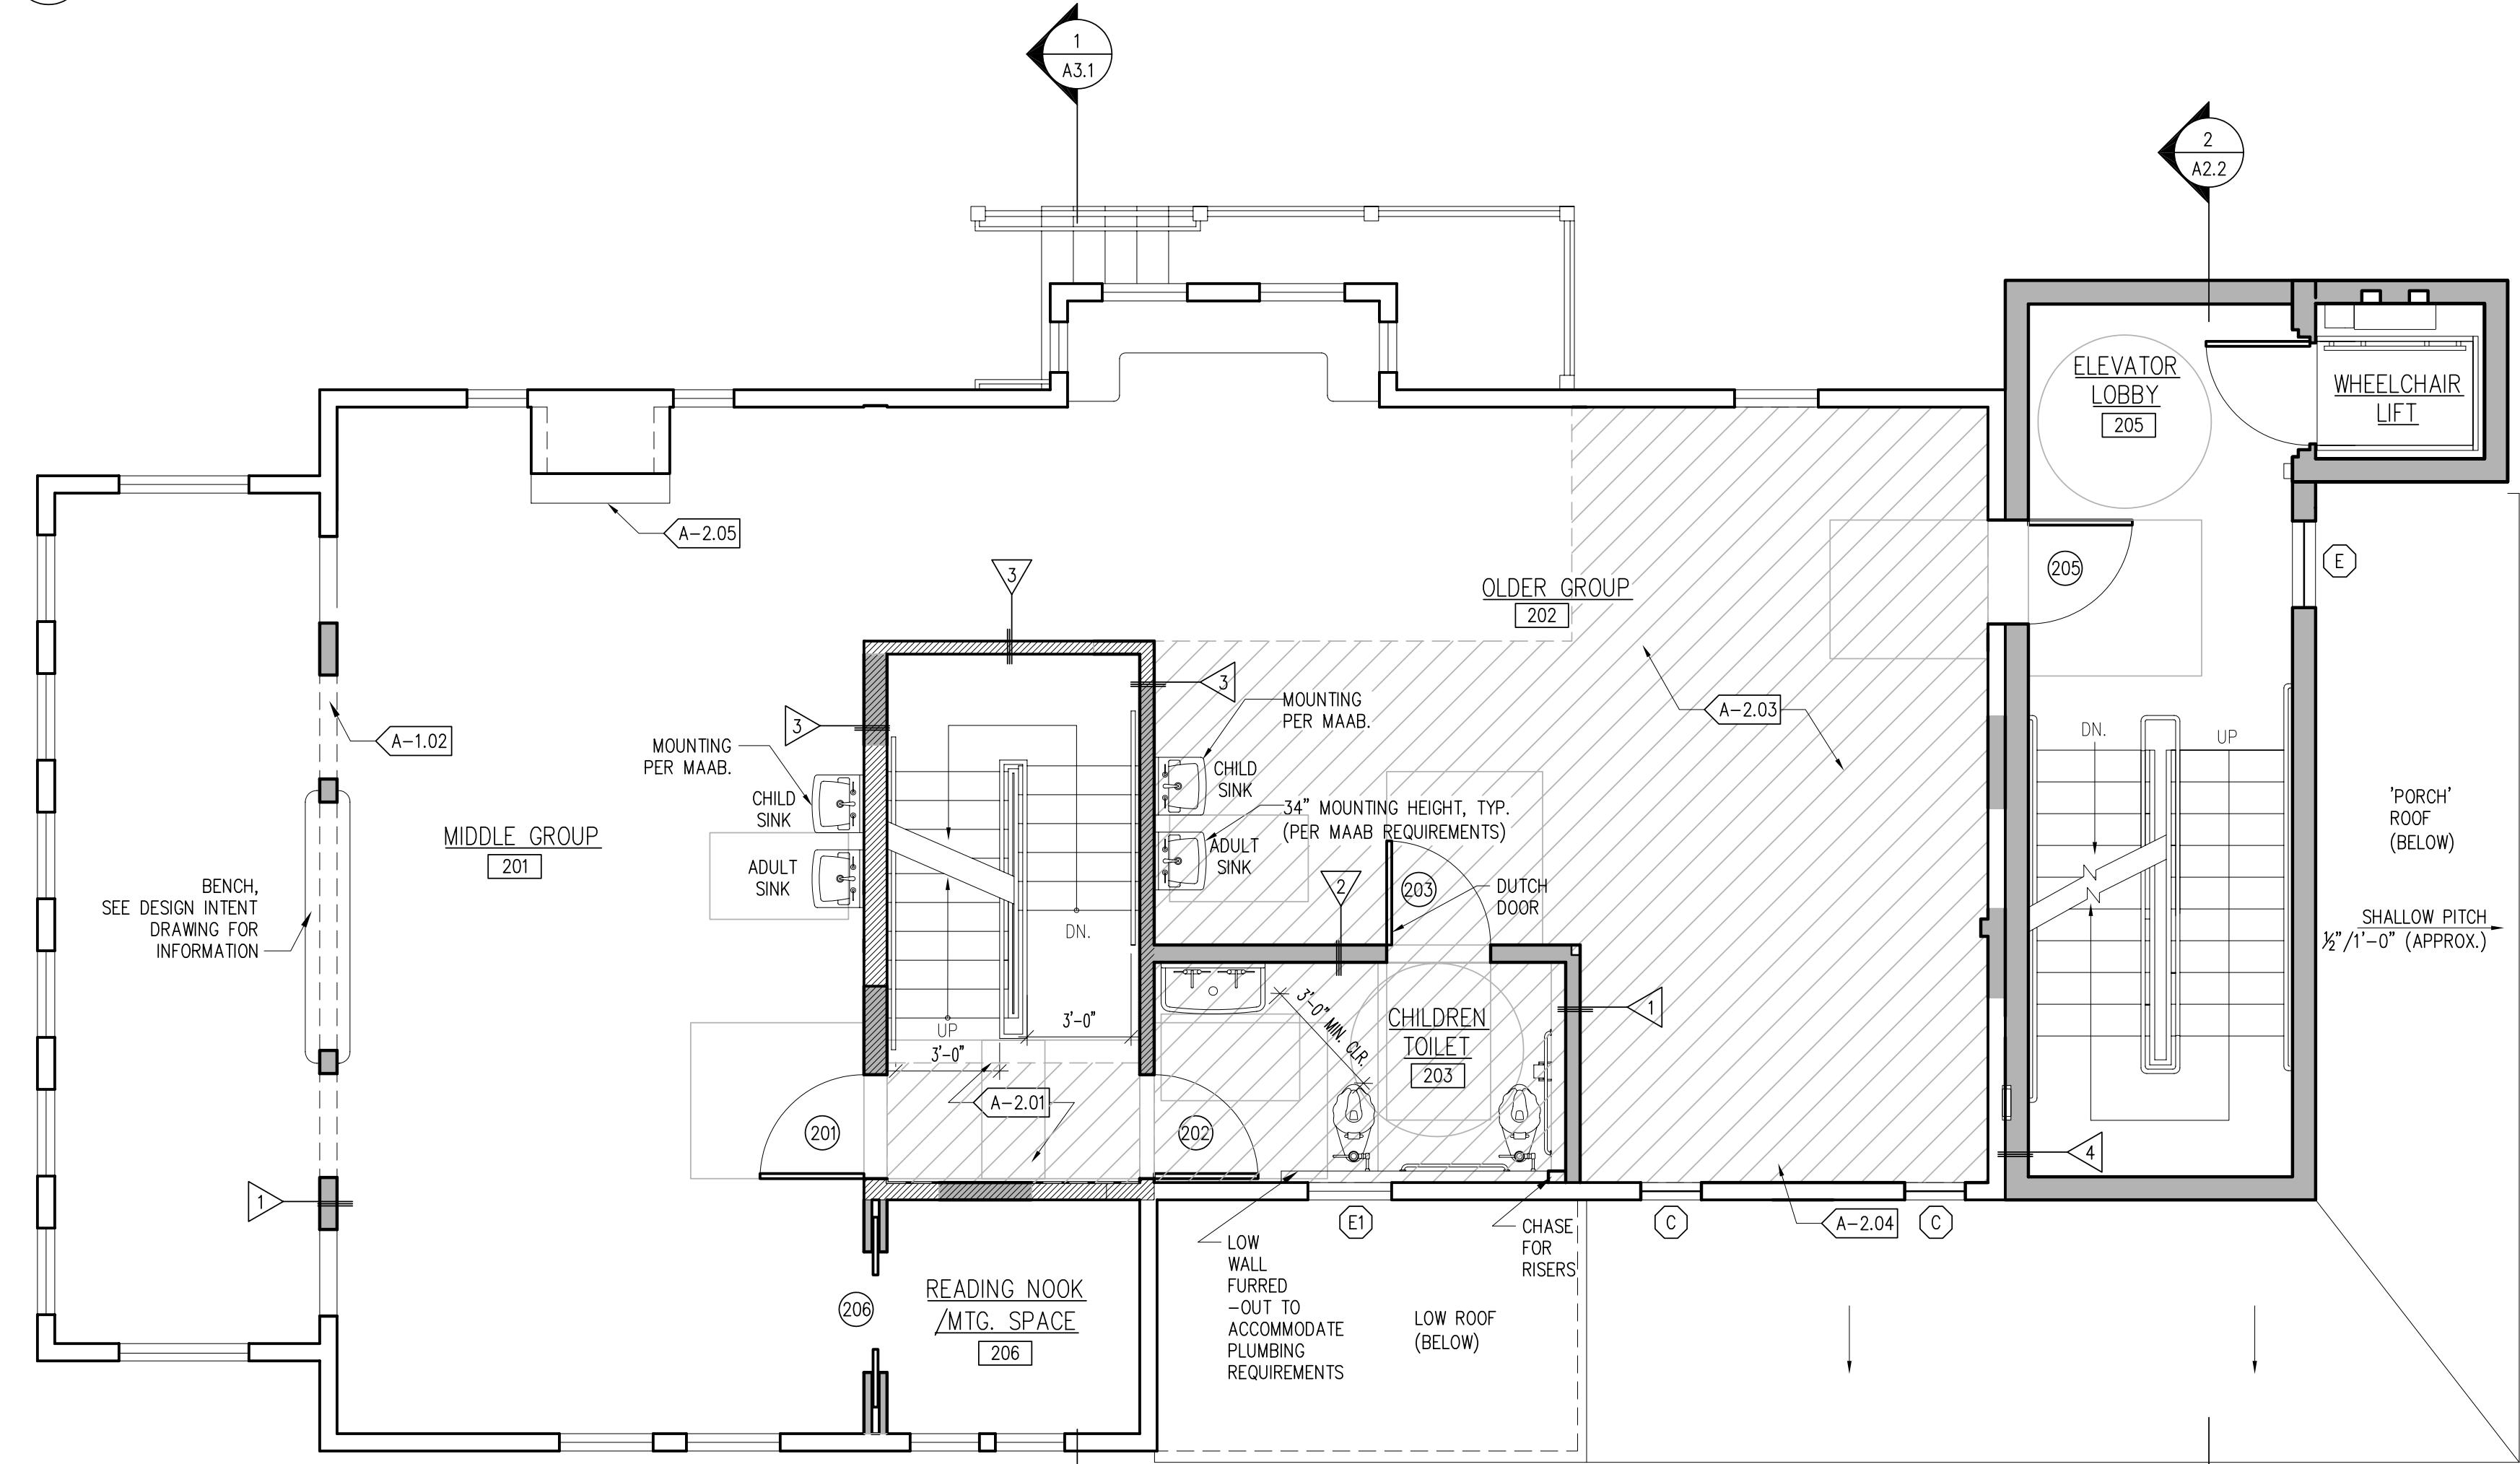

1 SECOND FLOOR PLAN
1/4" = 1'-0"


- CONSTRUCTION DRAWING LEGEND**
- EXISTING MATERIALS TO REMAIN
 - NEW WALL, SEE WALL TYPES FOR WALL ASSEMBLY, TYP.
 - EXISTING WALL, RATED CONSTRUCTION. SEE WALL TYPES FOR WALL ASSEMBLY, TYP.
 - NEW WALL, 1 HR RATED CONSTRUCTION. SEE WALL TYPES FOR WALL ASSEMBLY, TYP.
 - NEW WALL, 2 HR RATED CONSTRUCTION. SEE WALL TYPES FOR WALL ASSEMBLY, TYP.
- GENERAL CONSTRUCTION NOTES:**
1. ALL EXISTING WINDOWS SHALL BE REPLACED WITH NEW. SEE SPECIFICATIONS FOR ALTERNATE.
 2. STROLLER STORAGE & INTEGRAL PLANTERS TO BE PROVIDED/INSTALLED BY OWNER. COORDINATE DIMENSIONS & SUPPORT REQUIREMENTS WITH OWNER.
- CONSTRUCTION NOTES**
- A-2.01** PROVIDE 1 HR. CEILING UNDER STAIR & MAKE CONTINUOUS WITH 1 HR WALL ENCLOSURE TO PROVIDE A CONTIGUOUS RATED ASSEMBLY FOR EXIT STAIR.
 - A-2.02** NEW BEAM ABOVE. SEE STRUCTURAL DRAWING.
 - A-2.03** RAISED FLOOR/CLG. ASSEMBLY AT THIS AREA. FLOOR/CLG. ELEVATIONS TO ALIGN WITH ADJ. EXISTING CONSTRUCTION. MIN. CLG. HEIGHT 7'-6".
 - A-2.04** PROVIDE NEW STRUCTURE & FLOORING INFILL AT EXISTING STAIR TO 1ST FLOOR. FINISH FLOOR SHALL BE WOOD TO MATCH EXISTING FINISH.
 - A-2.05** REMOVE EXISTING FIREPLACE GRILLE, SEAL EXIST. OPENING WITH BRICK & PROVIDE PAINTED MDF EXTERNAL GRADE FACING. (BY OWNER)
 - A-3.01** RAISED COLLAR TIES TO PROVIDE 7'-6" CLG. AT NON-SLOPED CEILING AREAS.
 - A-3.02** PROVIDE SKYLIGHT IN ROOF ABOVE.
 - A-3.03** ADA HANDRAILS ARE NOT TO BE PROVIDE BLOCKING FOR FUTURE HANDRAIL INSTALLATION.

Agassiz Preschool, Inc.
184 Summer Street
Sommerville, MA

DRAWING TITLE
FLOOR PLANS

5	PERMIT	05/15/09
4	PROGRESS PERMIT	04/27/09
3	PROGRESS PERMIT	04/23/09
2	OWNER REVIEW	04/17/09
1	ZONING APPLIC.	04/14/09
NO.	ISSUE/REVISION	DATE

1/4" = 1'-0"
SCALE
0912.01
PROJECT NO.

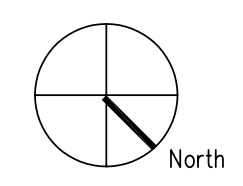

A
01.2