


X:\0916_01\arch\1-schematic design\drawings\0916_01_tblk_11x17_SK.dwg, Model, 4/21/09 9:33:38 AM

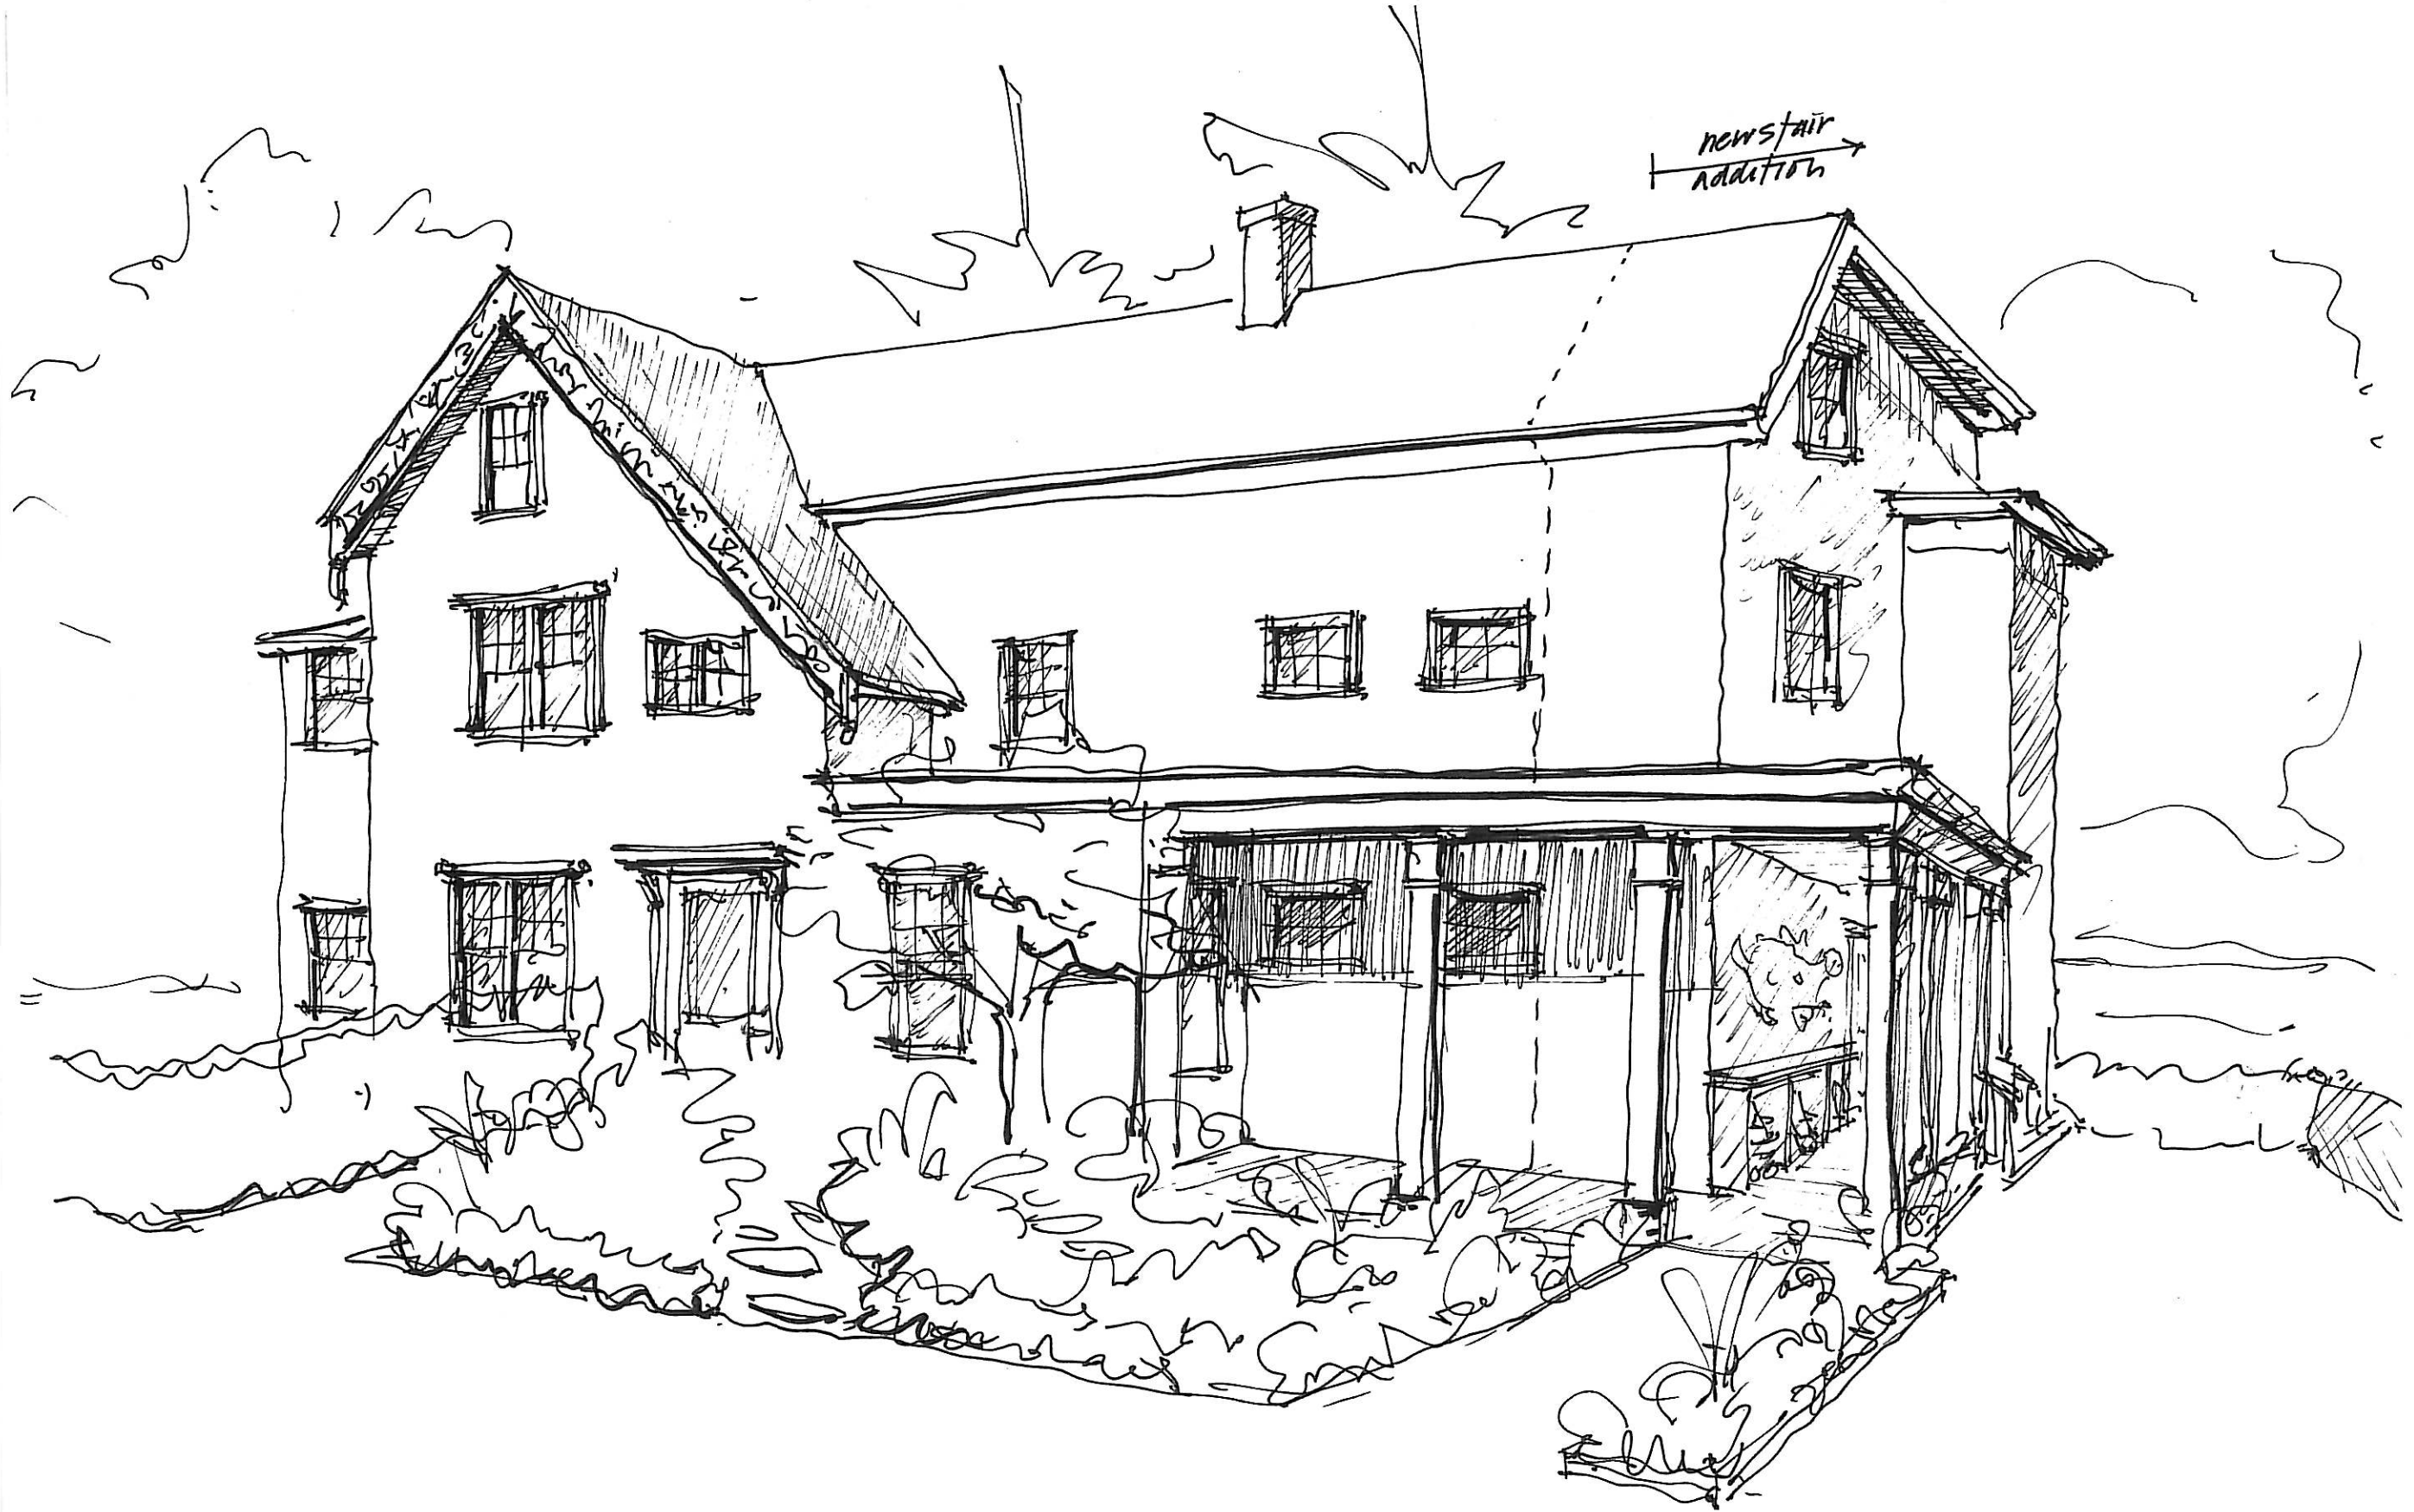

This design and drawing copyright © 2009 D.W. Arthur Associates Architecture, Inc.

D. W. ARTHUR
ASSOCIATES
ARCHITECTURE, INC
800 CLARENDON ST
BOSTON, MA 02116
TEL: 617-486-8500

Agazzis Preschool, Inc.

184 Summer Street
Sommerville, MA

PERSPECTIVE VIEW
FROM SUMMER STREET

Scale: NTS
Project No: 0916.01
Date: 04/20/09

SHEET NUMBER

SK-14